

DEVELOPMENT PLAN ITEMS

- ATM CLOSET
- JANITOR CLOSET
- STORAGE
- MILLWORK
- CHECK DESK OPTIONS

DIMENSIONS AND SQ FT

- LOBBY 35' x 20'
- OFFICES 9' x 10'-6"
- BUILDING 1,675 SF



LINE OF ORIGINAL PROPOSED FOOTPRINT



REDUCTIONS FROM ORIGINAL FOOTPRINT





COVERED COLONNADE

1'-0" x 1'-8" COLUMNS TYP.


PROPOSED PLAN




PHASE 1
Revised: 10/13/22

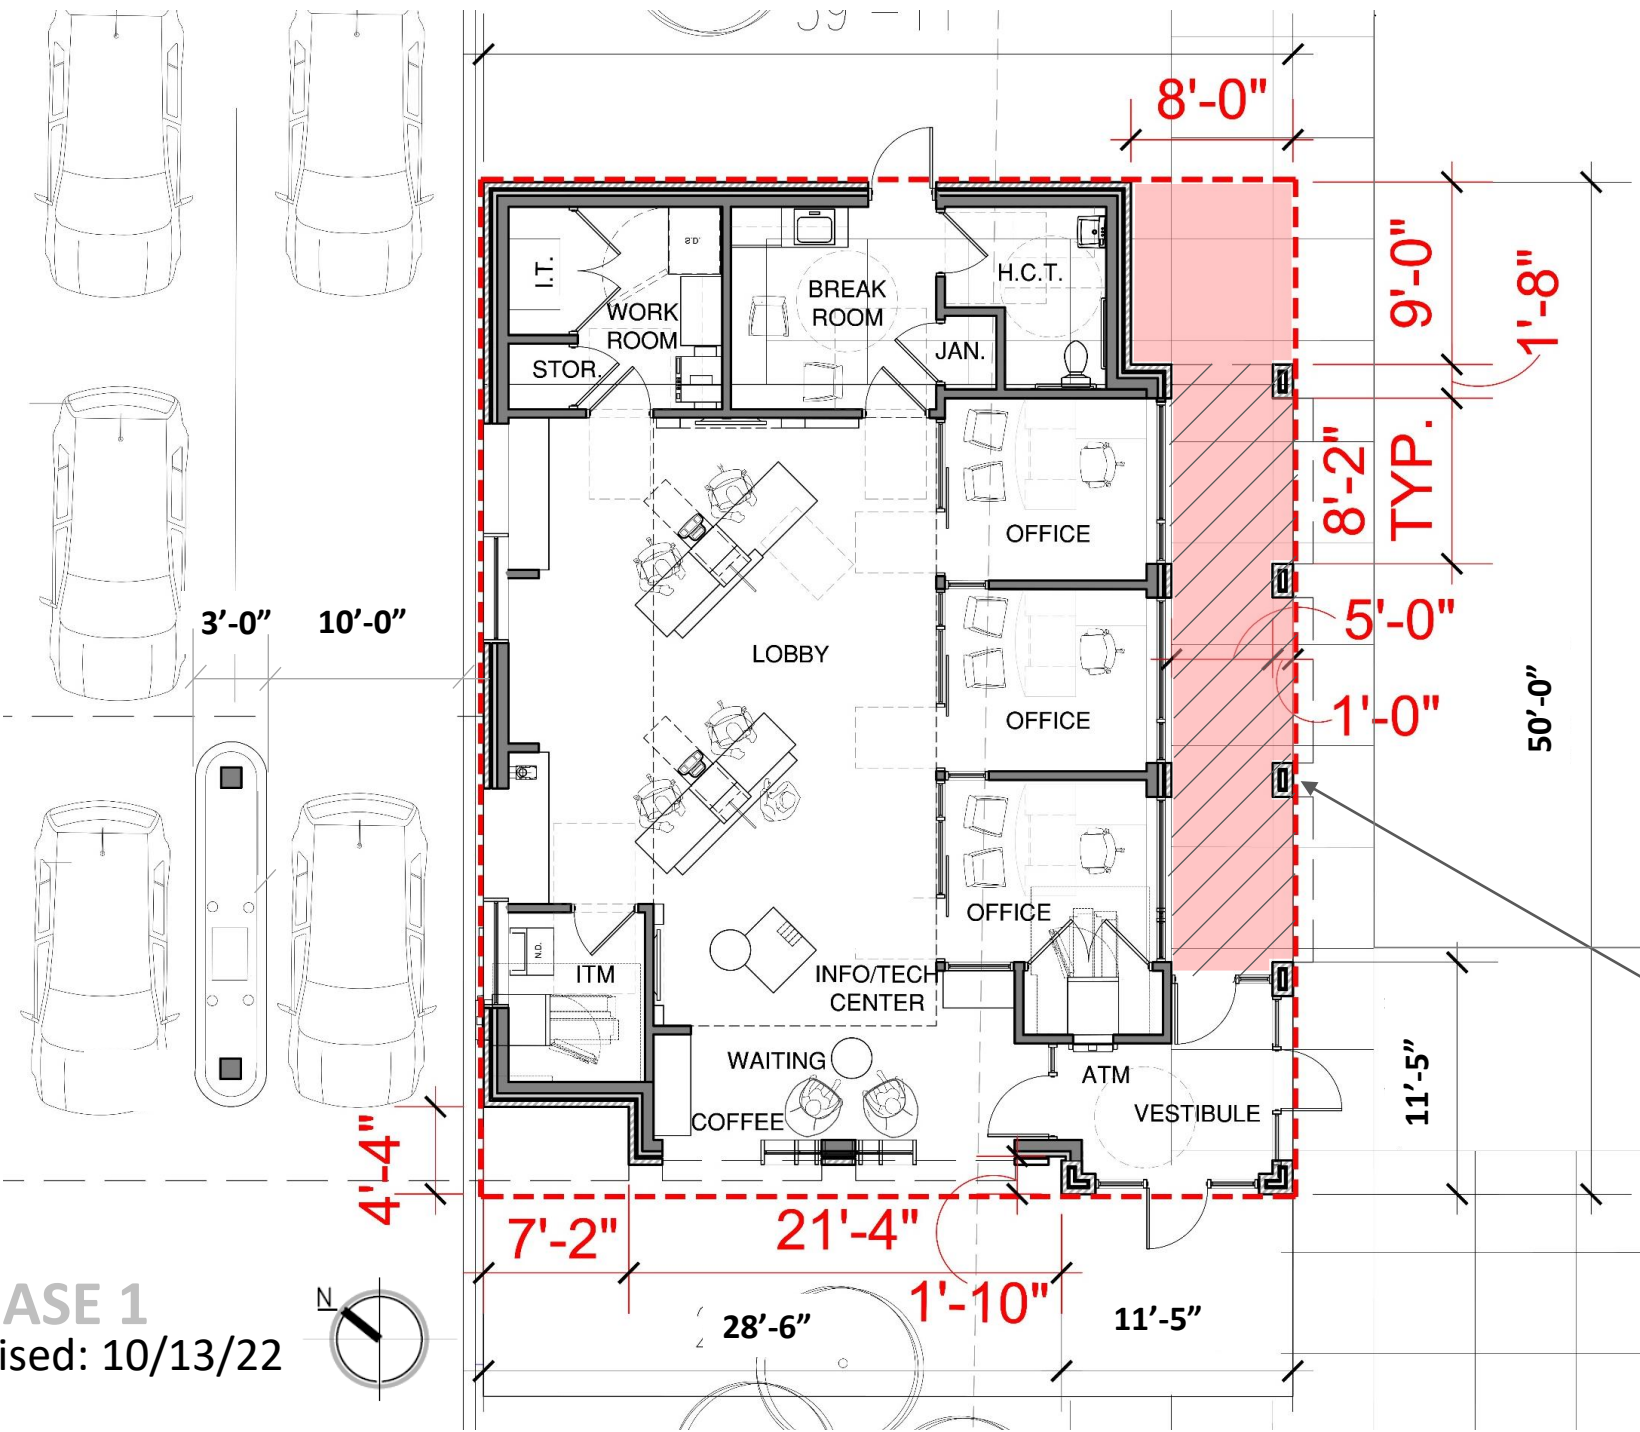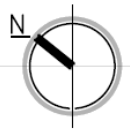

4' WIDE CONCRETE WALK

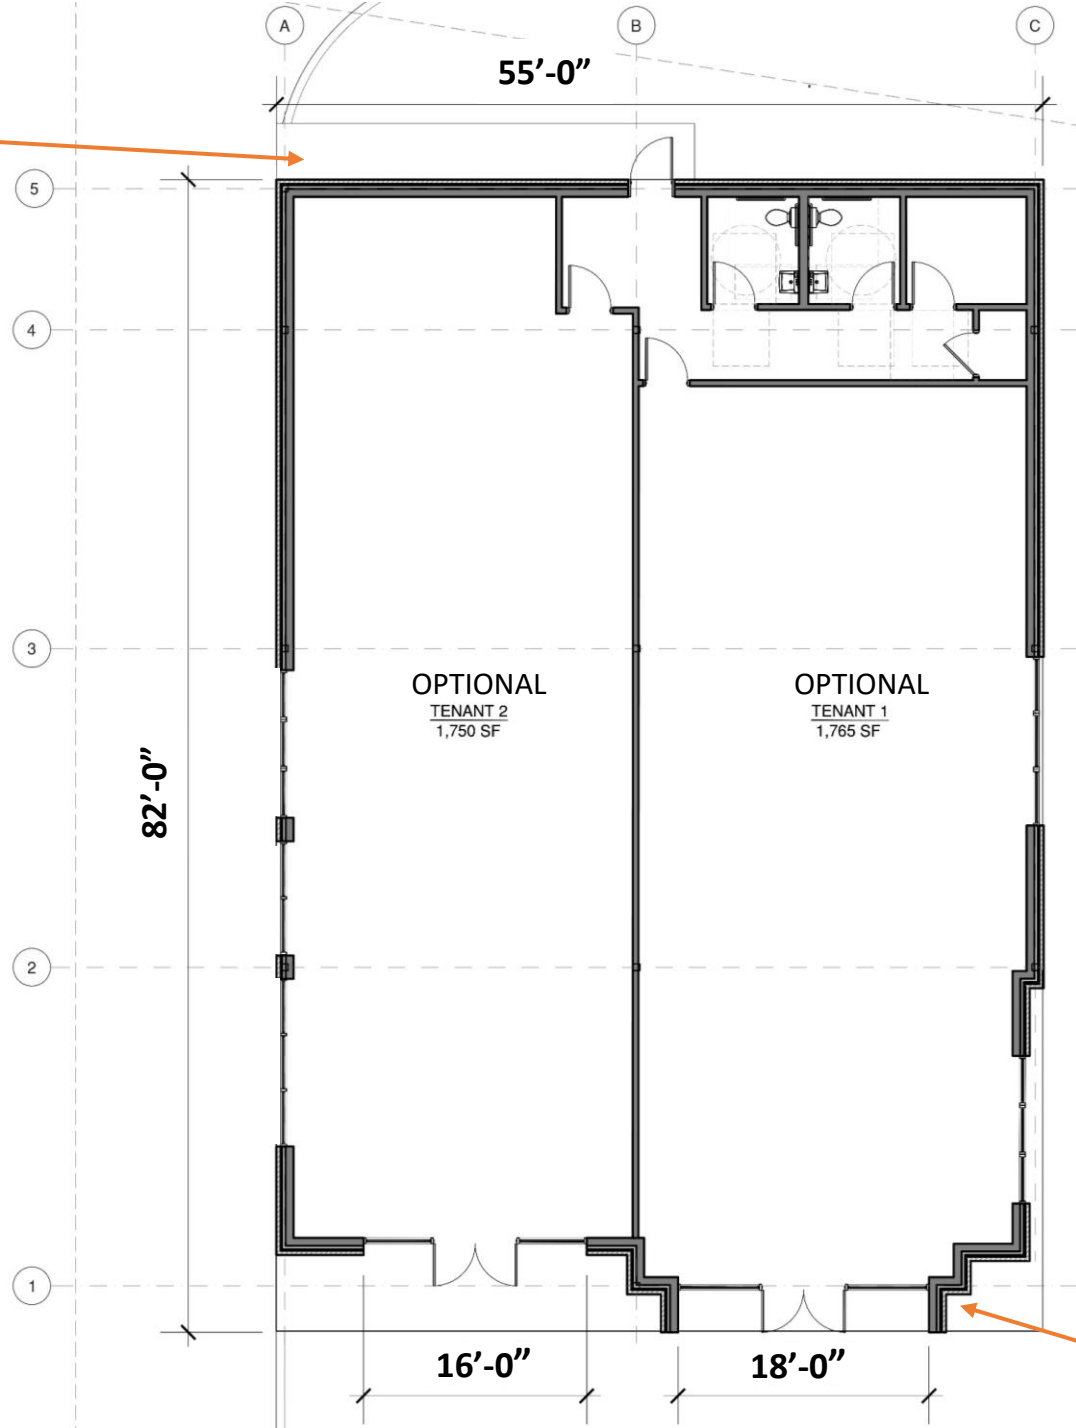

- PROPOSED BUILDING 6,208 SQ FT
- 4,533 SQ FT RETAIL

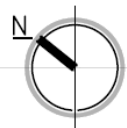

PHASE 2
Revised: 10/13/22

PROPOSED PLAN





Thin Brick

Connected Overhang

Fiber Cement

Wall Sconce

PHASE 2

Revised: 10/13/22

EXTERIOR VIEWS

