

drawing content

la1.0 Schematic Planting
la2.0
la3.0


Landscape Master Plan

project information

project: Commercial Master
location: Shrewsbury MA
client: Grenier Engineering
zoning: Commercial


revisions

00.00.00	

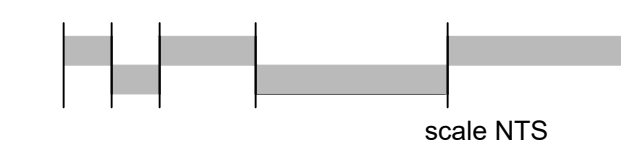

July . 21 . 2022

la1.0

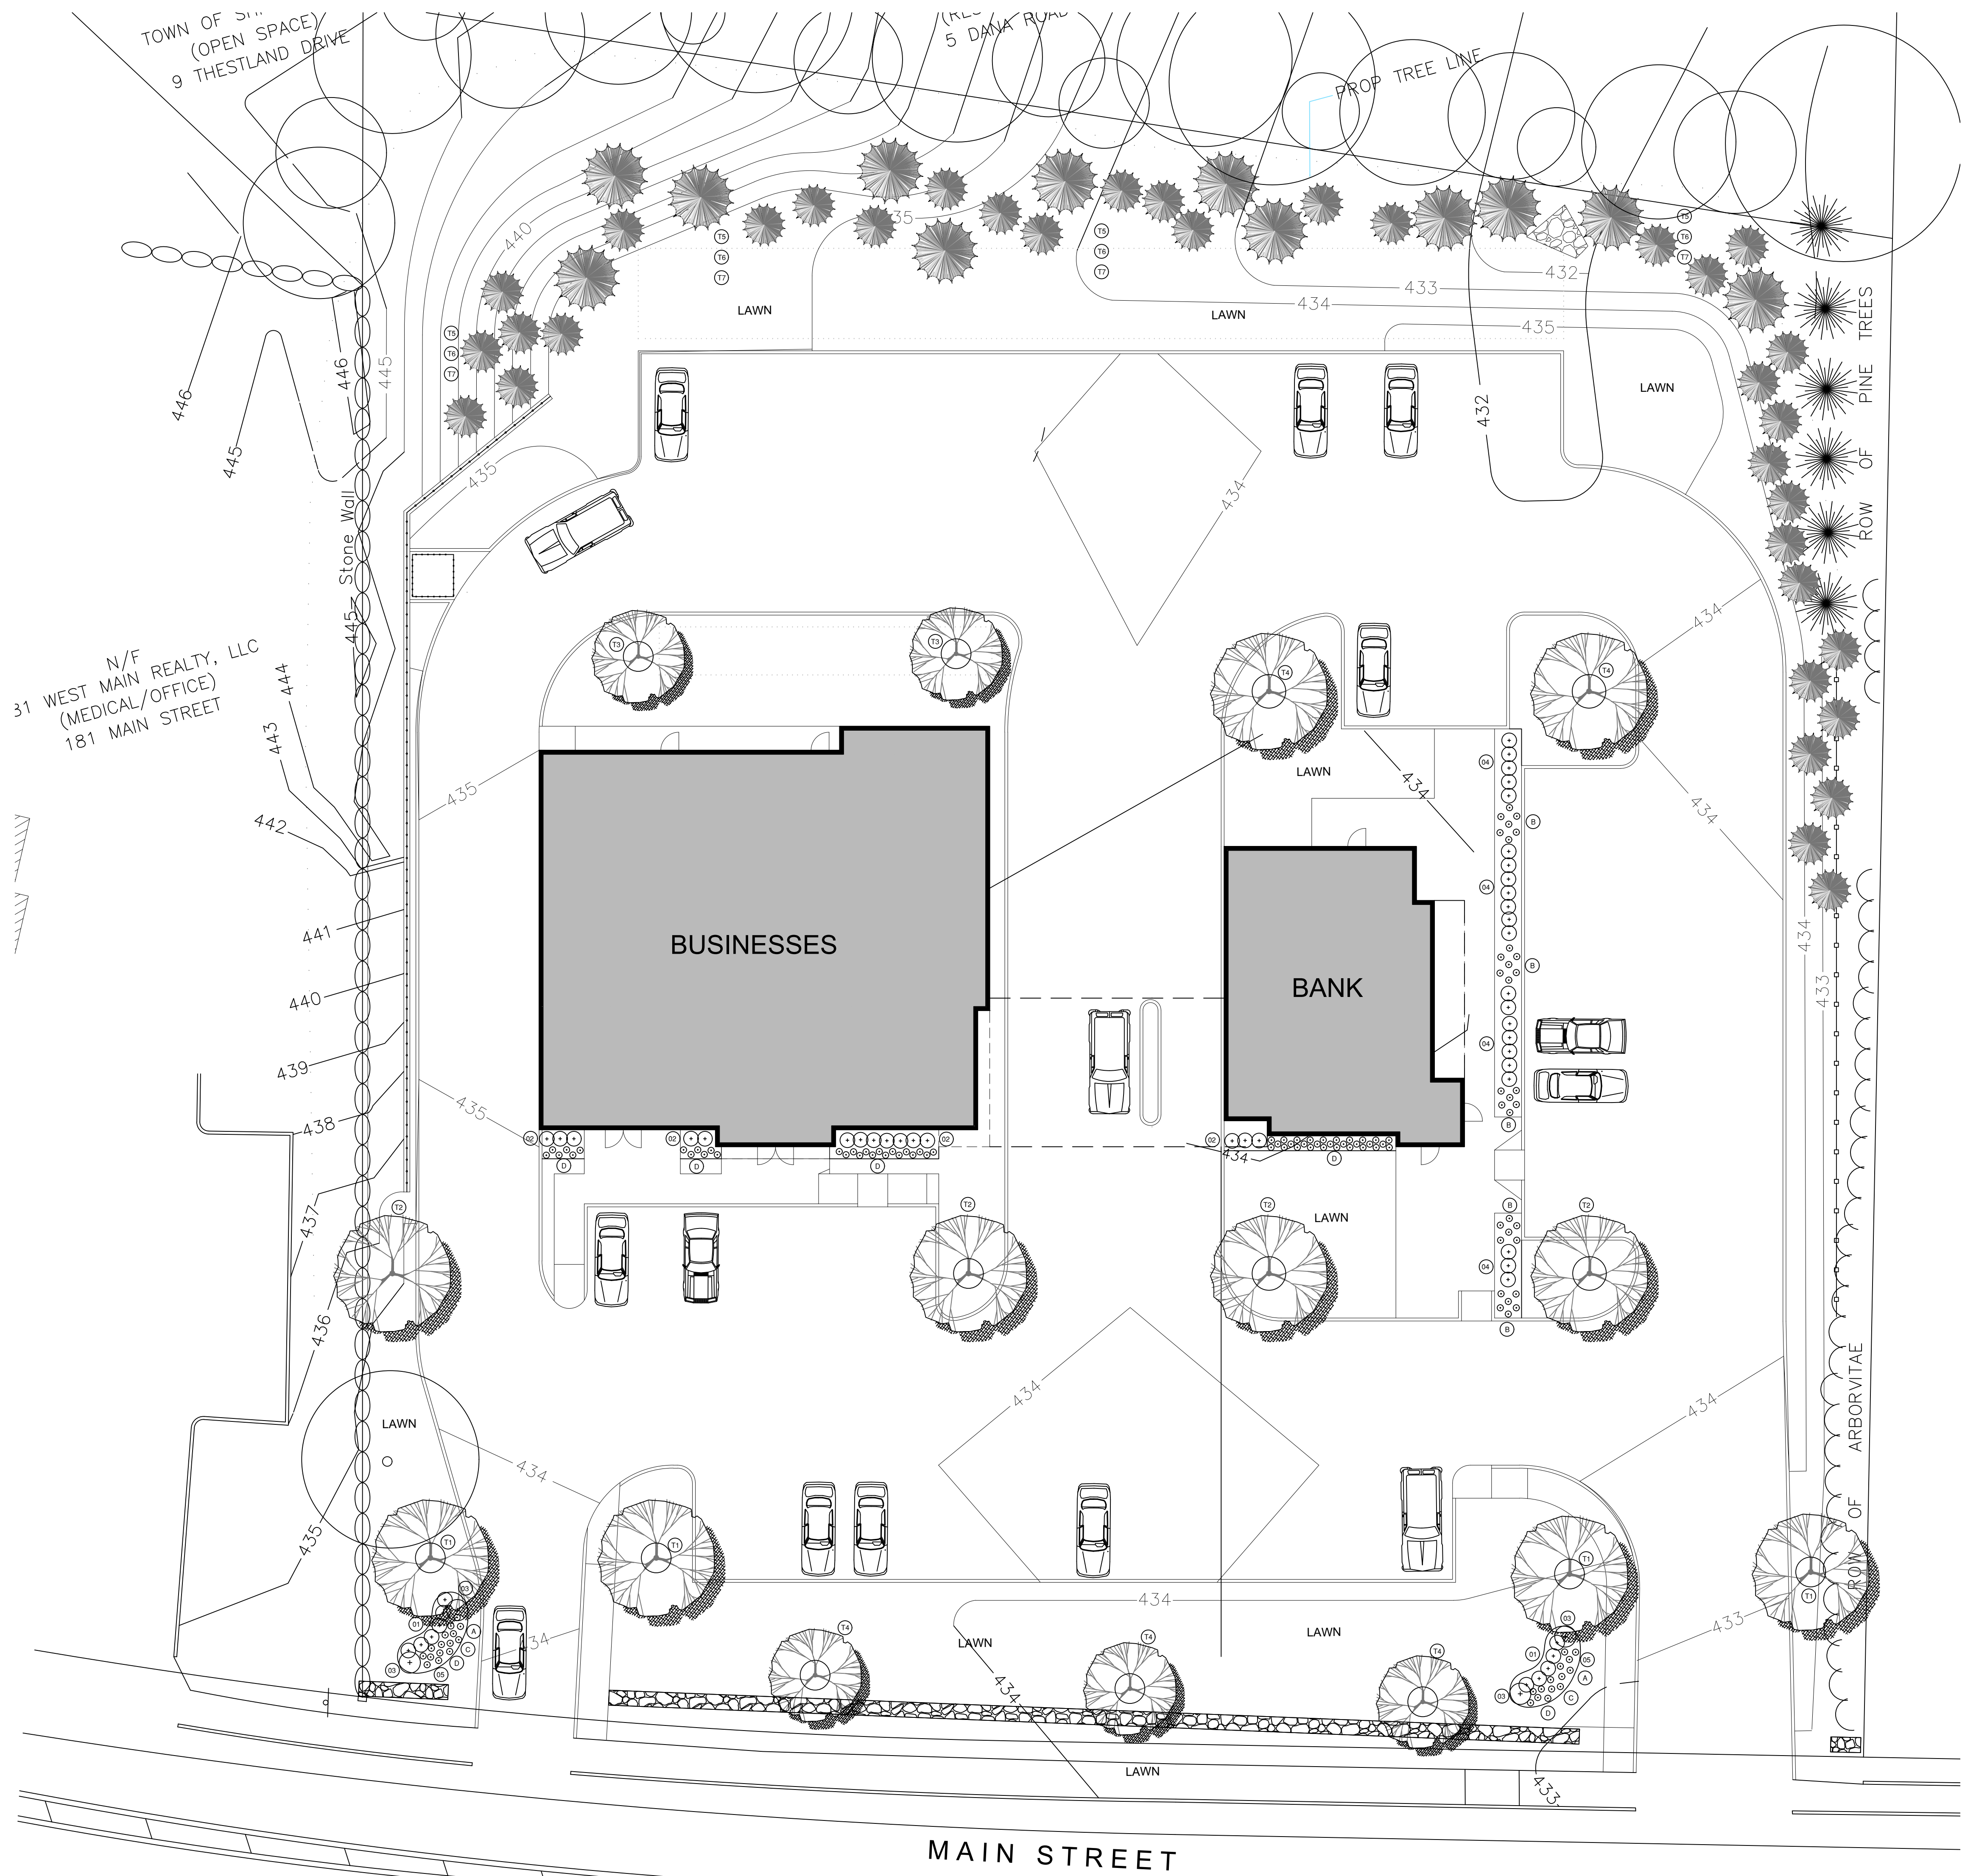

TREES

Botanical	Common	Count	Size
T1 Quercus palustris	Green Pillar Pin Oak	4	3" cal
T2 Tilia cordata 'green spire'	Greenspire Linden	4	2.5" cal
T3 Carpinus betulus 'Fastigiata'	Fastigid Hornbeam	2	3" cal
T4 Gleditsia triacanthos	Skyline Honey Locust	5	2.5" cal
T5 Juniperus chinensis	Mt Batten Juniper	15	6/7'
T6 Pinus strobus	White Pine	15	6/7'
T7 Picea abies	Norway Spruce	16	7/8'

Proposed Estimated Caliper = 142"

SHRUBS

Botanical	Common	Count	Size
S1 Hydrangea paniculata 'Bobo'	Bobo Hydrangea	10	5 gal
S2 Ilex glabra 'Shamrock'	Compact Inkberry Holly	15	30"
S3 Viburnum plicatum f. tomentosum	Mariesil Viburnum	4	7 gal
S4 Juniperus chinensis	Sea Green Juniper	22	3 gal
S5 Rhododendron azalea	Pleasant White Azalea	15	3 gal

Grouncovers & Perennials

Botanical	Common	Count	Size
A Pennisetum alopecuroides	Fountain Grass	8	flats
B Clamagrostis acutiflora	Karl Foester Grass	35	1 gal
C Panicum	Switch Grass	100	1 gal
D Hemerocallis	Daylily Happy Returns	60	1 gal

MAIN STREET